


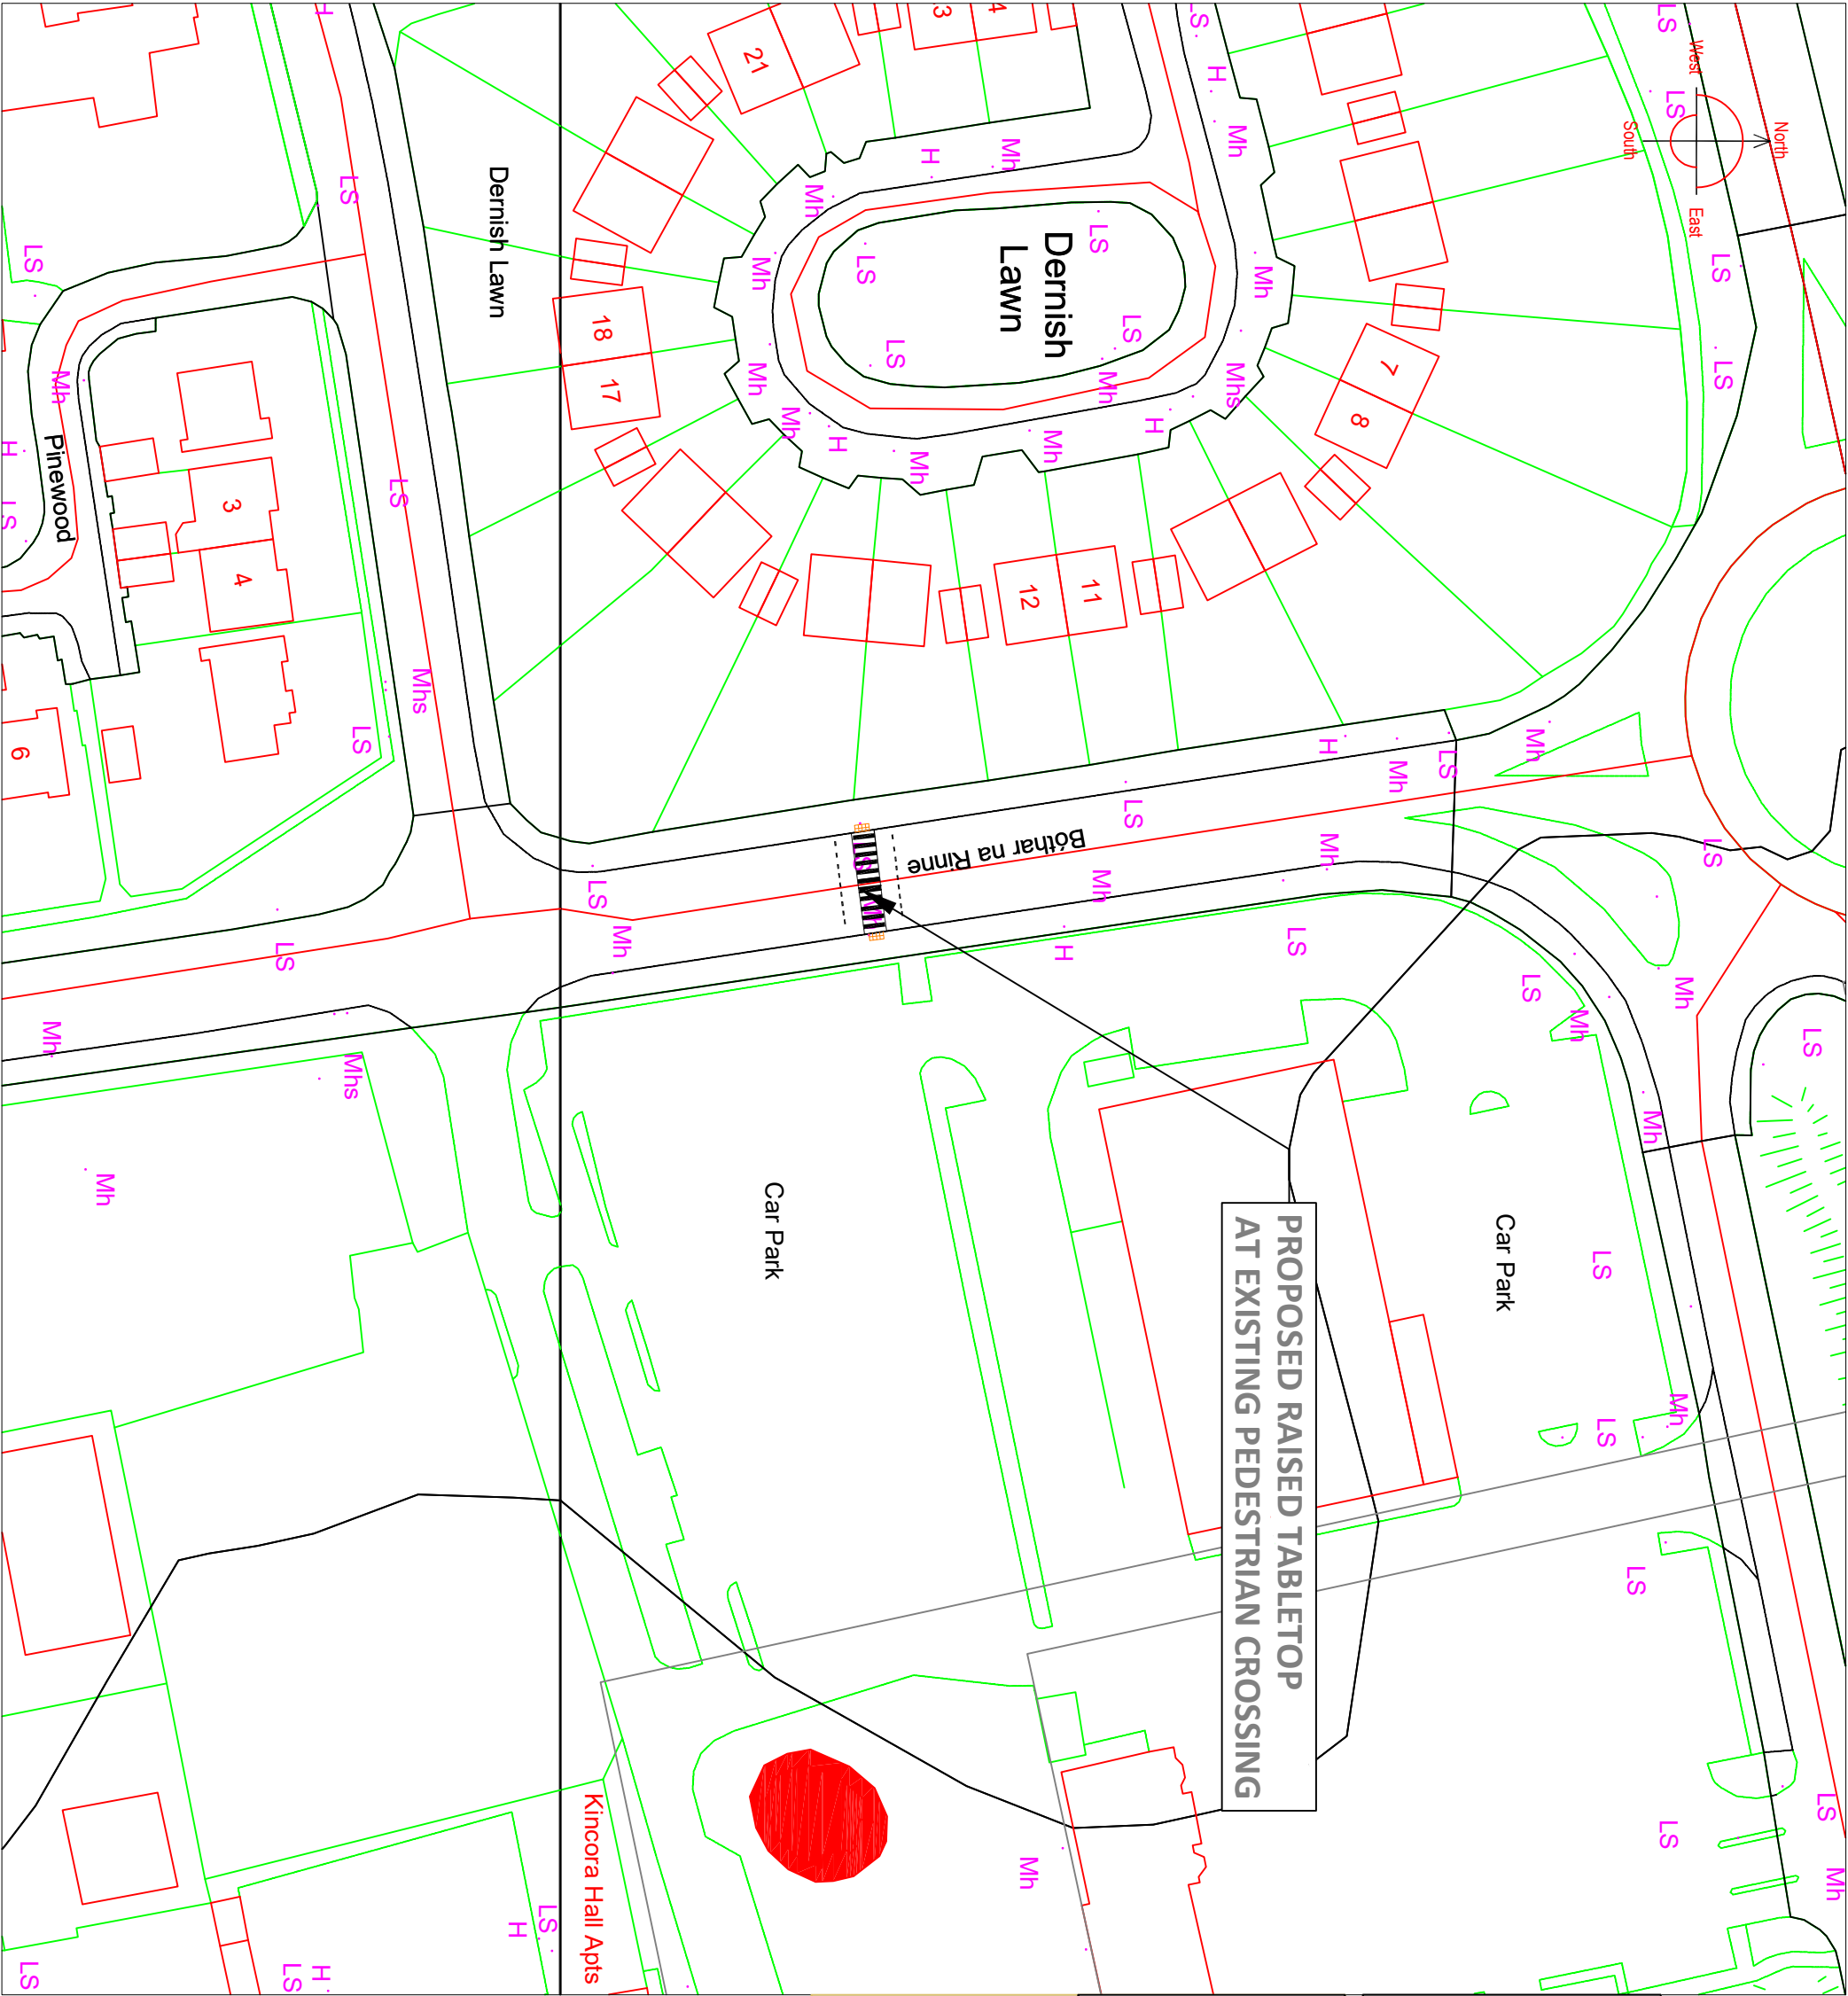

PROPOSED RAISED TABLETOP
AT EXISTING PEDESTRIAN CROSSING

Townland: Tullyvarraga
O.S. Sheet: 4618-01

Legend:

Revision	Description of changes	Checked by	Date
-	-	-	-

COMHAIRLE CONTAE AN CHLAIR
CLARE COUNTY COUNCIL
SHANNON MUNICIPAL DISTRICT, TOWN HALL, SHANNON
☎ ww.clare.ie ☎ 061 362 319 ✉ shannonmunicipaldistrict@clarecoco.ie

Project Title:
Raised Tabletop - Shannon

Drawing Title Raised Tabletop - Shannon			
Drawn by S.haugh	Designed by S.Haugh	Checked by T. Melet	
Date created	Date Plotted	Last Saved by SHAUGH	
Status Issue	Scale 1:750@A3	Project number S25-13	
ITM Top left co-ordinates	Sheet 2 of 2	Revision -	Drawing number 002

This drawing and any design herein is the copyright of Clare County Council and may not be copied, reproduced or transmitted in any form without the prior written permission of Clare County Council. It is the responsibility of the user to ensure that the drawing is used in accordance with the work proceeds. Any violation of the Copyright Act 1962 is a criminal offence under the Copyright Act 1962. Clare County Council is not responsible for any reproduction in any form. Ordnance Survey Ireland and Government of Ireland copyright (Ordnance Survey Ireland, 2018)

