


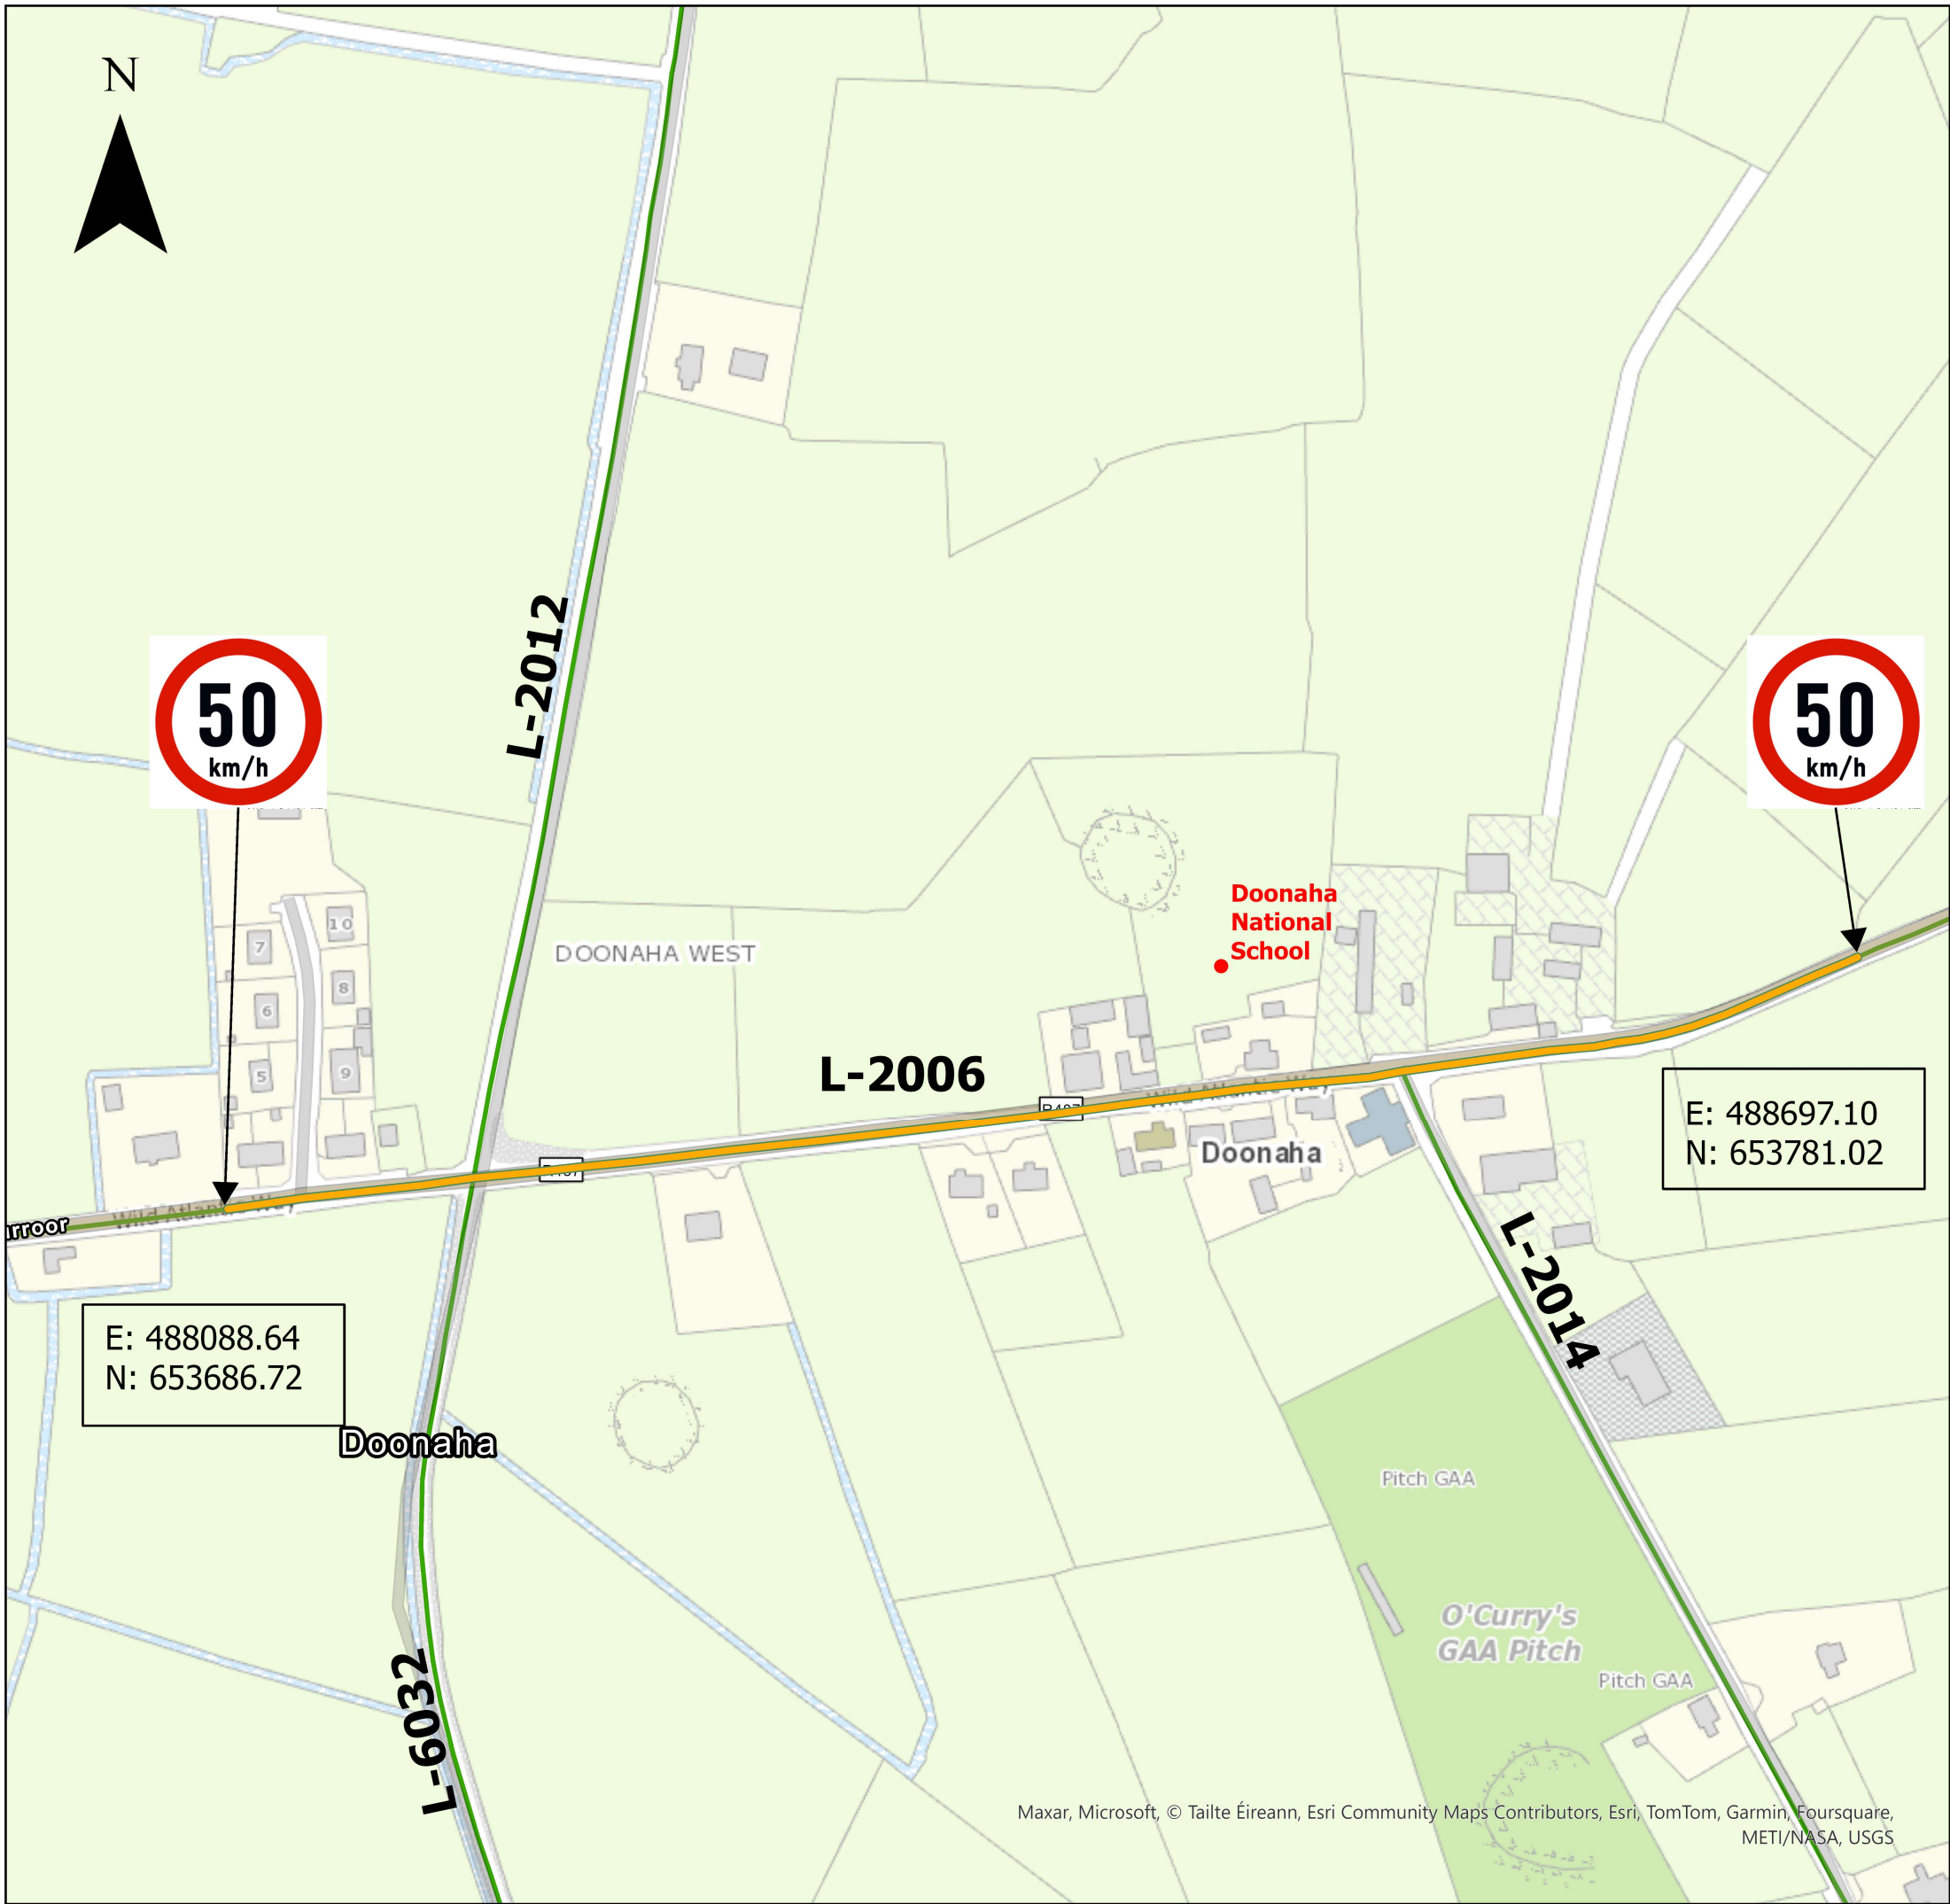

Legend

- National School Locations
- RoadSchedule
- 50 KPH
- 80 KPH
- 60 KPH

 **CLARE COUNTY COUNCIL**
Design Office, Áras Contae an Chláir, New Road, Ennis, Co. Clare
T: 065 6821616 F: 065 68 21915 E: design@clarecoco.ie W: www.clarecoco.ie

Title: Proposed Special Speed Limit Byelaws 2024 (Appeals)

Location: L-2006 Doonaha, Kilkee, Co. Clare

Drawn By: I. Walsh Checked By: K. O' Callaghan

Scale: 1:2500 Date: 26/08/2024

Rev: 1A Status: Draft