


DESIGN PARAMETERS	
ROAD CLASSIFICATION	LEVEL 1 (iii)
ROADWORKS TYPE	A
SPEED LIMIT (km/h)	50
ROAD CLASSIFICATION	
No OF SIGNS	2
CUMULATIVE DISTANCE (m)	40
DISTANCE BETWEEN ADVANCE SIGNS (m)	20
MINIMUM CLEAR VISIBILITY OF SIGNS (m)	50
SIZE OF ROAD WARNING SIGNS (m)	600x600
SIZE OF CIRCULAR WARNING SIGN (m)	600dia
ROAD CLASSIFICATION	
LENGHT OF WORKS (m)	30
MINIMUM LANE WIDTH (m)	3
LONGITUDINAL SAFETY ZONE (m)	5
LATERAL SAFETY ZONE (m)	0.5
CONE SPACING	
AT TAPER (m)	3
LONGITUDINAL (m)	3
MINIMUM CONE HEIGHT (mm)	750
MINIMUM RATE OF TAPER	
TAPER AT LANE (m)	1 in 5
TAPER AT HARD SHOULDER (m)	1 in 5

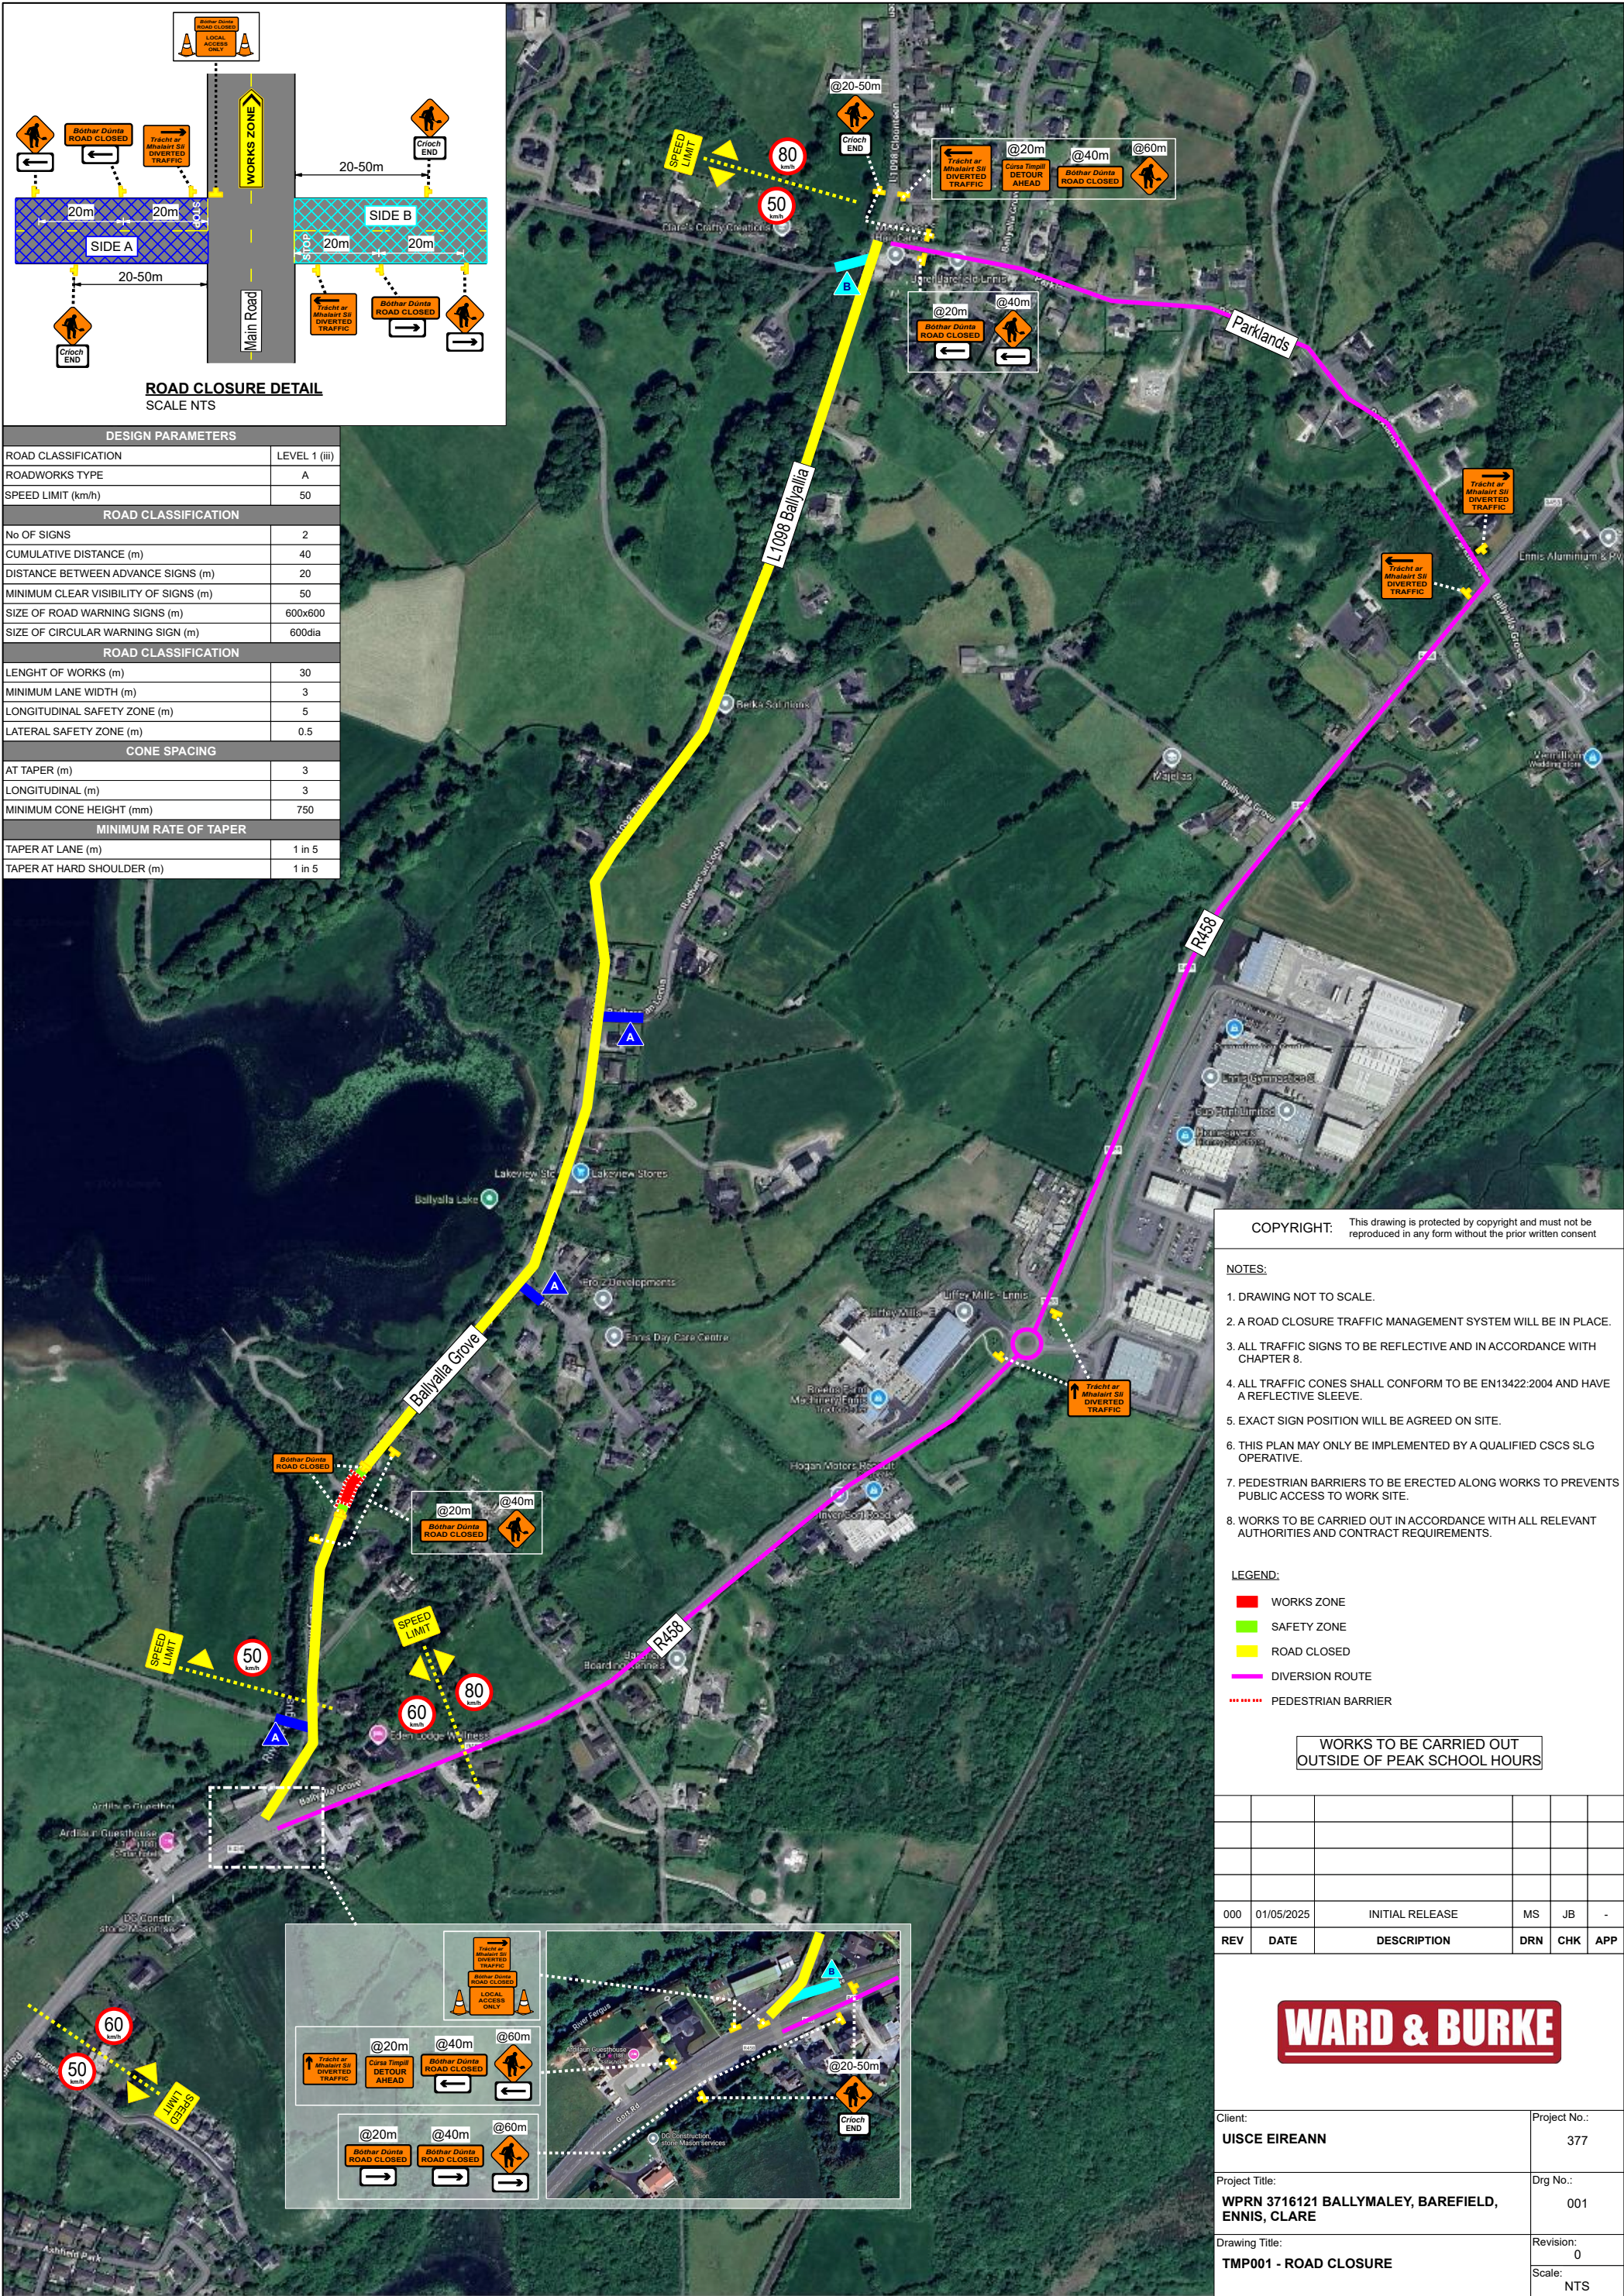

COPYRIGHT: This drawing is protected by copyright and must not be reproduced in any form without the prior written consent

- NOTES:**
1. DRAWING NOT TO SCALE.
 2. A ROAD CLOSURE TRAFFIC MANAGEMENT SYSTEM WILL BE IN PLACE.
 3. ALL TRAFFIC SIGNS TO BE REFLECTIVE AND IN ACCORDANCE WITH CHAPTER 8.
 4. ALL TRAFFIC CONES SHALL CONFORM TO BE EN13422:2004 AND HAVE A REFLECTIVE SLEEVE.
 5. EXACT SIGN POSITION WILL BE AGREED ON SITE.
 6. THIS PLAN MAY ONLY BE IMPLEMENTED BY A QUALIFIED CSCS SLG OPERATIVE.
 7. PEDESTRIAN BARRIERS TO BE ERECTED ALONG WORKS TO PREVENTS PUBLIC ACCESS TO WORK SITE.
 8. WORKS TO BE CARRIED OUT IN ACCORDANCE WITH ALL RELEVANT AUTHORITIES AND CONTRACT REQUIREMENTS.

- LEGEND:**
- WORKS ZONE
 - SAFETY ZONE
 - ROAD CLOSED
 - DIVERSION ROUTE
 - PEDESTRIAN BARRIER

WORKS TO BE CARRIED OUT
OUTSIDE OF PEAK SCHOOL HOURS

000	01/05/2025	INITIAL RELEASE	MS	JB	-
REV	DATE	DESCRIPTION	DRN	CHK	APP

WARD & BURKE

Client:	UISCE EIREANN	Project No.:	377
Project Title:	WPRN 3716121 BALLYMALEY, BAREFIELD, ENNIS, CLARE	Drg No.:	001
Drawing Title:	TMP001 - ROAD CLOSURE	Revision:	0
		Scale:	NTS