



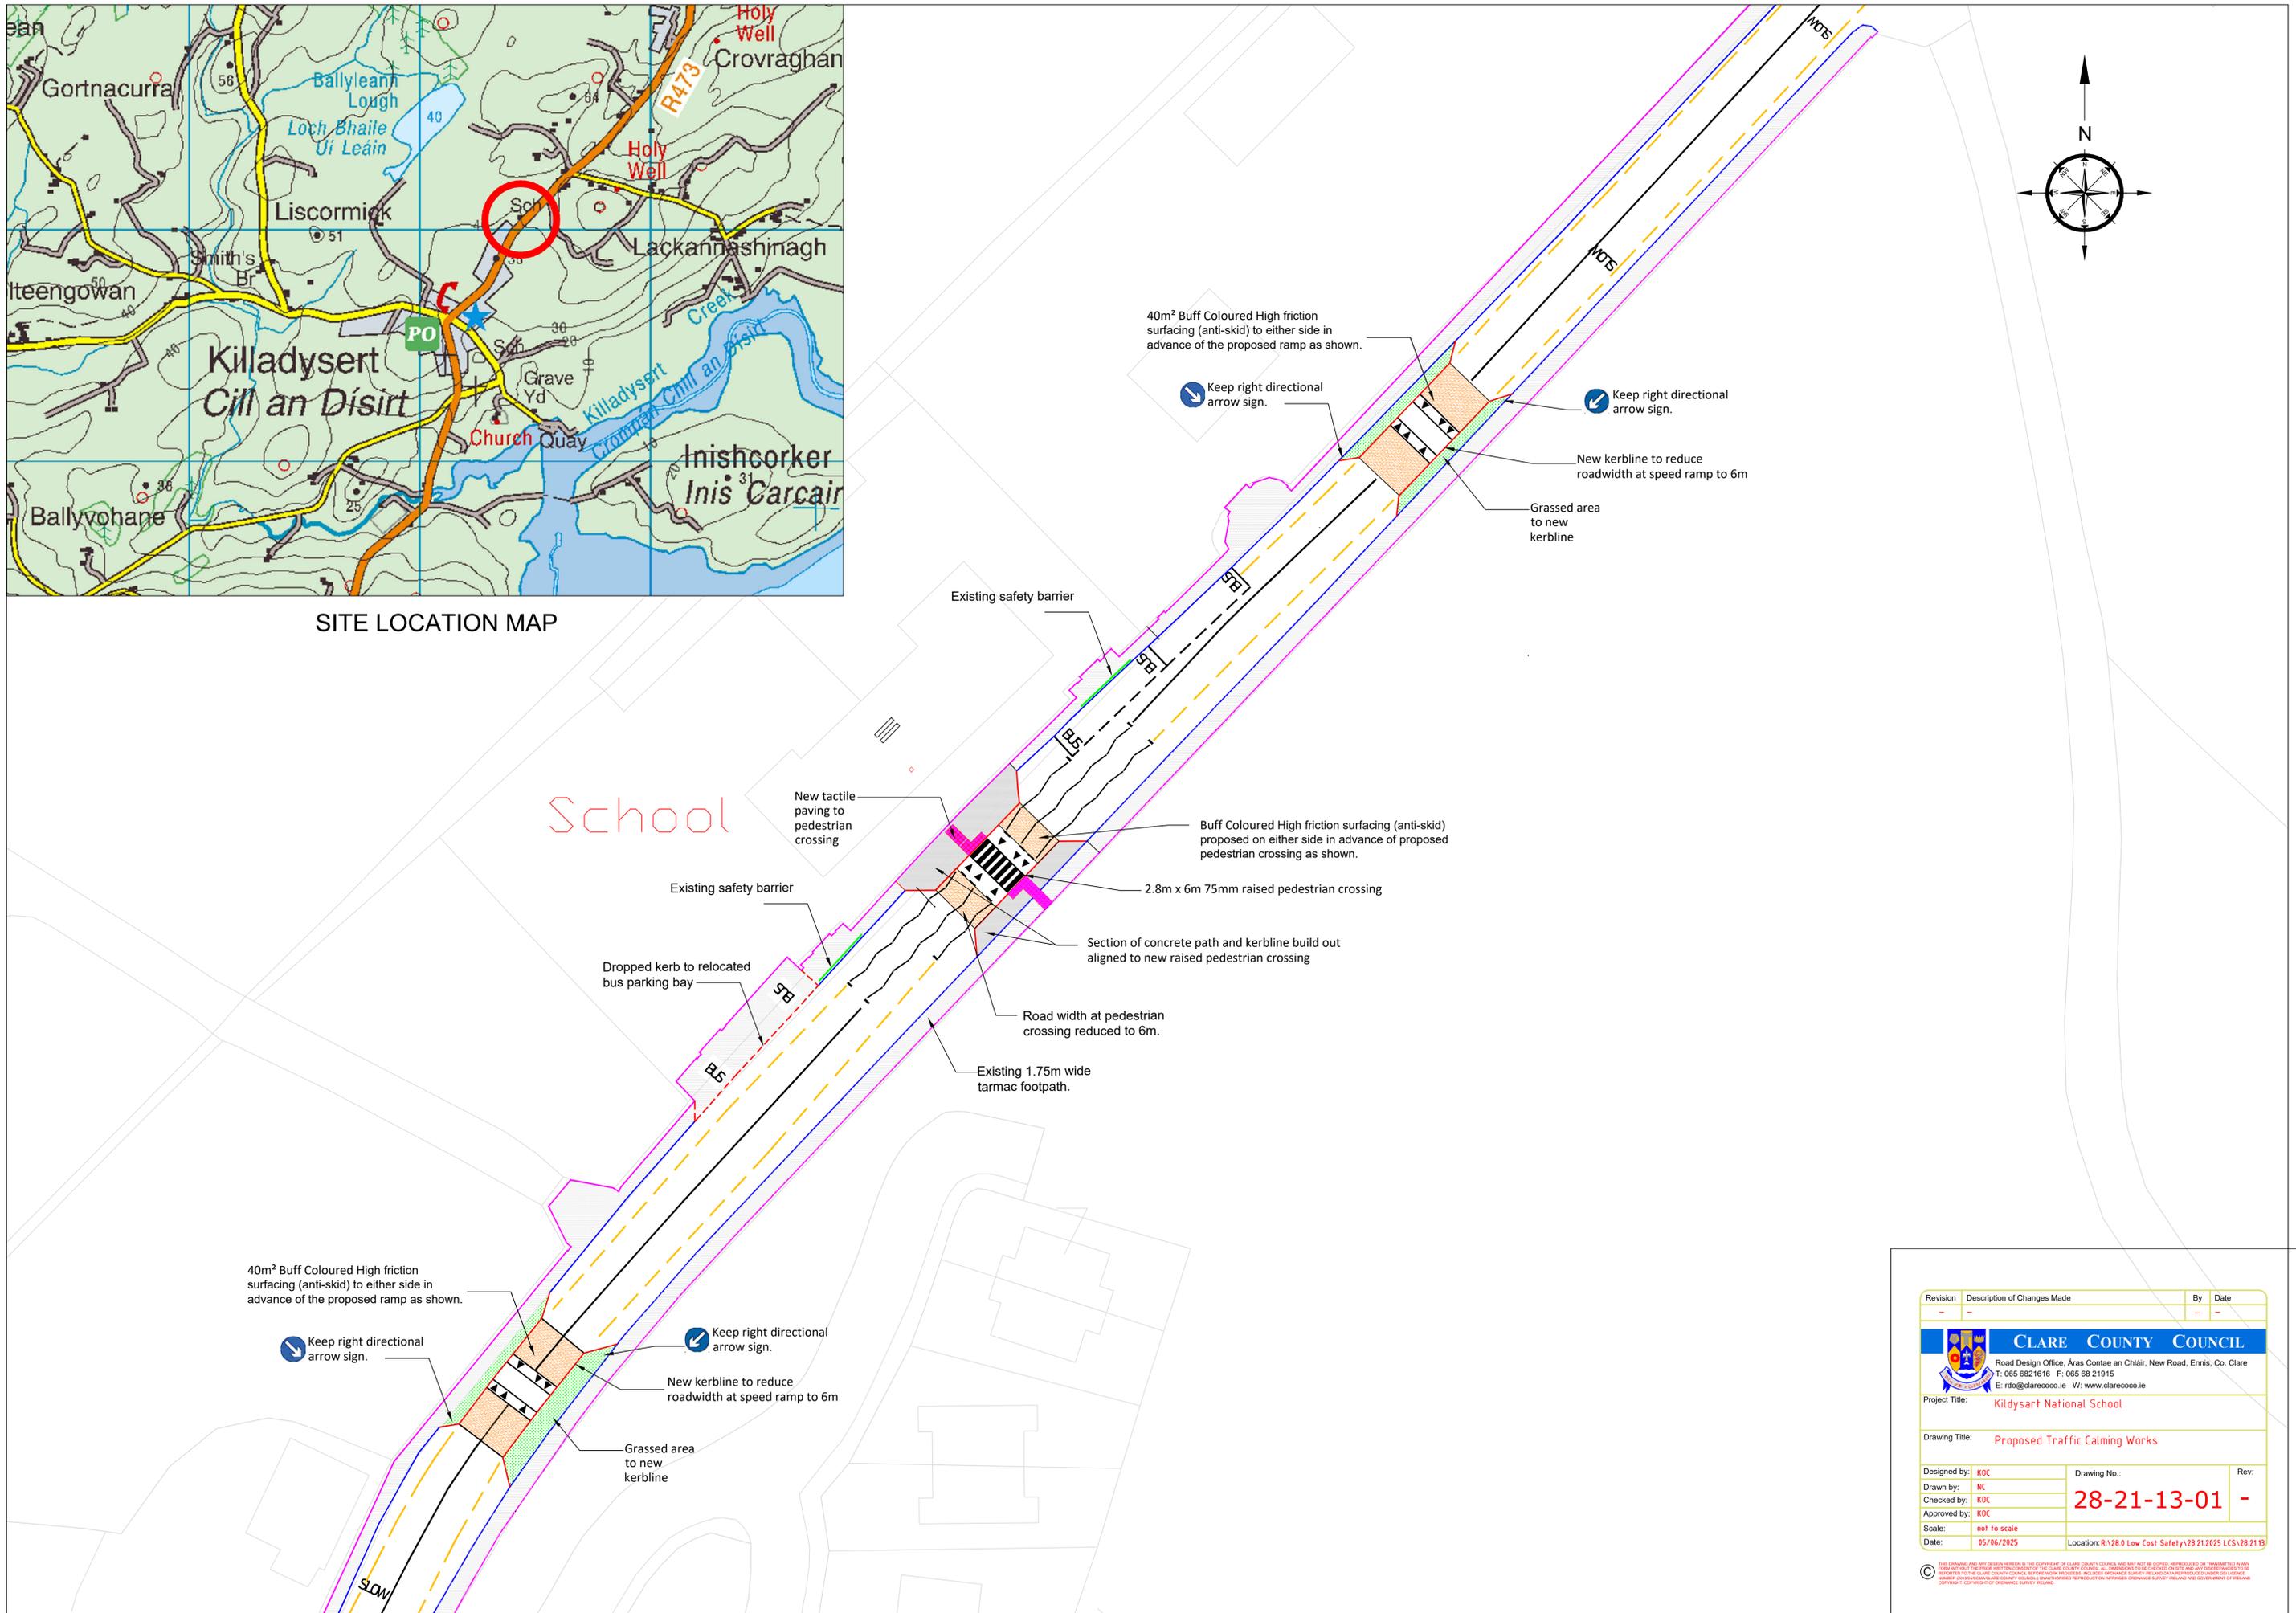

SITE LOCATION MAP

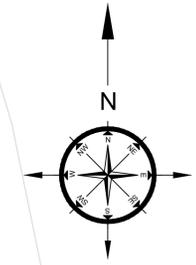

Revision	Description of Changes Made	By	Date
-	-	-	-

CLARE COUNTY COUNCIL			
Road Design Office, Áras Contae an Chláir, New Road, Ennis, Co. Clare T: 065 6821616 F: 065 68 21915 E: rdo@clarecoco.ie W: www.clarecoco.ie			
Project Title: Kildysart National School			
Drawing Title: Proposed Traffic Calming Works			
Designed by: KOC	Drawing No.:	Rev:	
Drawn by: NC		28-21-13-01	-
Checked by: KOC			
Approved by: KOC			
Scale: not to scale			
Date: 05/06/2025	Location: R128.0 Low Cost Safety/28.21.2025 LCS/28.21.13		

THIS DRAWING AND ANY DESIGN HEREON IS THE COPYRIGHT OF CLARE COUNTY COUNCIL AND MAY NOT BE COPIED, REPRODUCED OR TRANSMITTED IN ANY FORM WITHOUT THE WRITTEN CONSENT OF THE CLARE COUNTY COUNCIL. ALL DIMENSIONS TO BE GIVEN IN THIS DRAWING ARE UNLESS OTHERWISE SPECIFIED TO THE CLARE COUNTY COUNCIL DESIGN OFFICE. 