


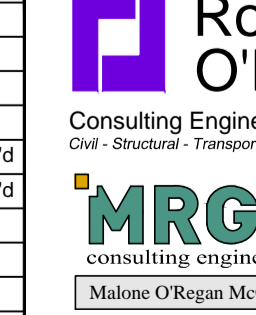
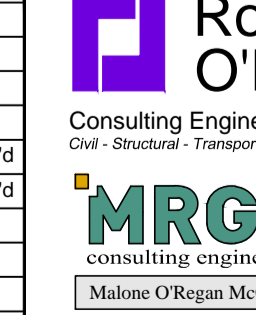



**LEGEND**

- CONSTRAINTS STUDY AREA
- PROPOSED COONAGH TO KNOCKLISHEEN DISTRIBUTOR ROAD SCHEME
- COUNTY AND CITY BORDER




WORK IN PROGRESS

 Comhairle Contae an Chláir Clare County Council	 LIMERICK CITY COUNCIL COMHAIRLE CATHRACH LUIMNIGH	 An Roinn Iompair Turasóireachta agus Spóirt Department of Transport, Tourism and Sport	 <b>MRG</b> consulting engineers Malone O'Regan McGillicuddy CIVIL AND STRUCTURAL ENGINEERS	 <b>Roughan &amp; O'Donovan</b> Consulting Engineers Civil - Structural - Transportation - Environmental www.roughanodonovan.com	Project Title LIMERICK NORTHERN DISTRIBUTOR ROAD Drawing Title CONSTRAINTS STUDY AREA SHEET 3 OF 3 Drawn: RE Job No: 10194 Drawing No: CS-205 Scale: 1:20,000 @ A3 Date: 13-10-10	
<table border="1" style="width: 100%; border-collapse: collapse;"> <thead> <tr> <th>No.</th> <th>Revision</th> <th>Date</th> <th>By</th> <th>Chkd</th> <th>App'd</th> </tr> </thead> <tbody> <tr> <td> </td> <td> </td> <td> </td> <td> </td> <td> </td> <td> </td> </tr> </tbody> </table>			No.	Revision	Date	By	Chkd	App'd							<table border="1" style="width: 100%; border-collapse: collapse;"> <thead> <tr> <th>No.</th> <th>Revision</th> <th>Date</th> <th>By</th> <th>Chkd</th> <th>App'd</th> </tr> </thead> <tbody> <tr> <td> </td> <td> </td> <td> </td> <td> </td> <td> </td> <td> </td> </tr> </tbody> </table>			No.	Revision	Date	By	Chkd	App'd							<table border="1" style="width: 100%; border-collapse: collapse;"> <thead> <tr> <th> </th> <th> </th> <th> </th> <th> </th> <th> </th> <th> </th> </tr> </thead> <tbody> <tr> <td>PRELIMINARY</td> <td> </td> <td> </td> <td> </td> <td> </td> <td> </td> </tr> <tr> <td>APPROVAL</td> <td> </td> <td> </td> <td> </td> <td> </td> <td> </td> </tr> <tr> <td>TENDER</td> <td> </td> <td> </td> <td> </td> <td> </td> <td> </td> </tr> <tr> <td>CONSTRUCTION</td> <td> </td> <td> </td> <td> </td> <td> </td> <td> </td> </tr> </tbody> </table>									PRELIMINARY						APPROVAL						TENDER						CONSTRUCTION					
No.	Revision	Date	By	Chkd	App'd	
No.	Revision	Date	By	Chkd	App'd	
PRELIMINARY	
APPROVAL	
TENDER	
CONSTRUCTION	
Designed: LF Checked: MC Approved: RTP Status: WORK IN PROGRESS			Telephone: (066) 7123130 Telex: (066) 7123364 E-Mail: info@mg.ie	

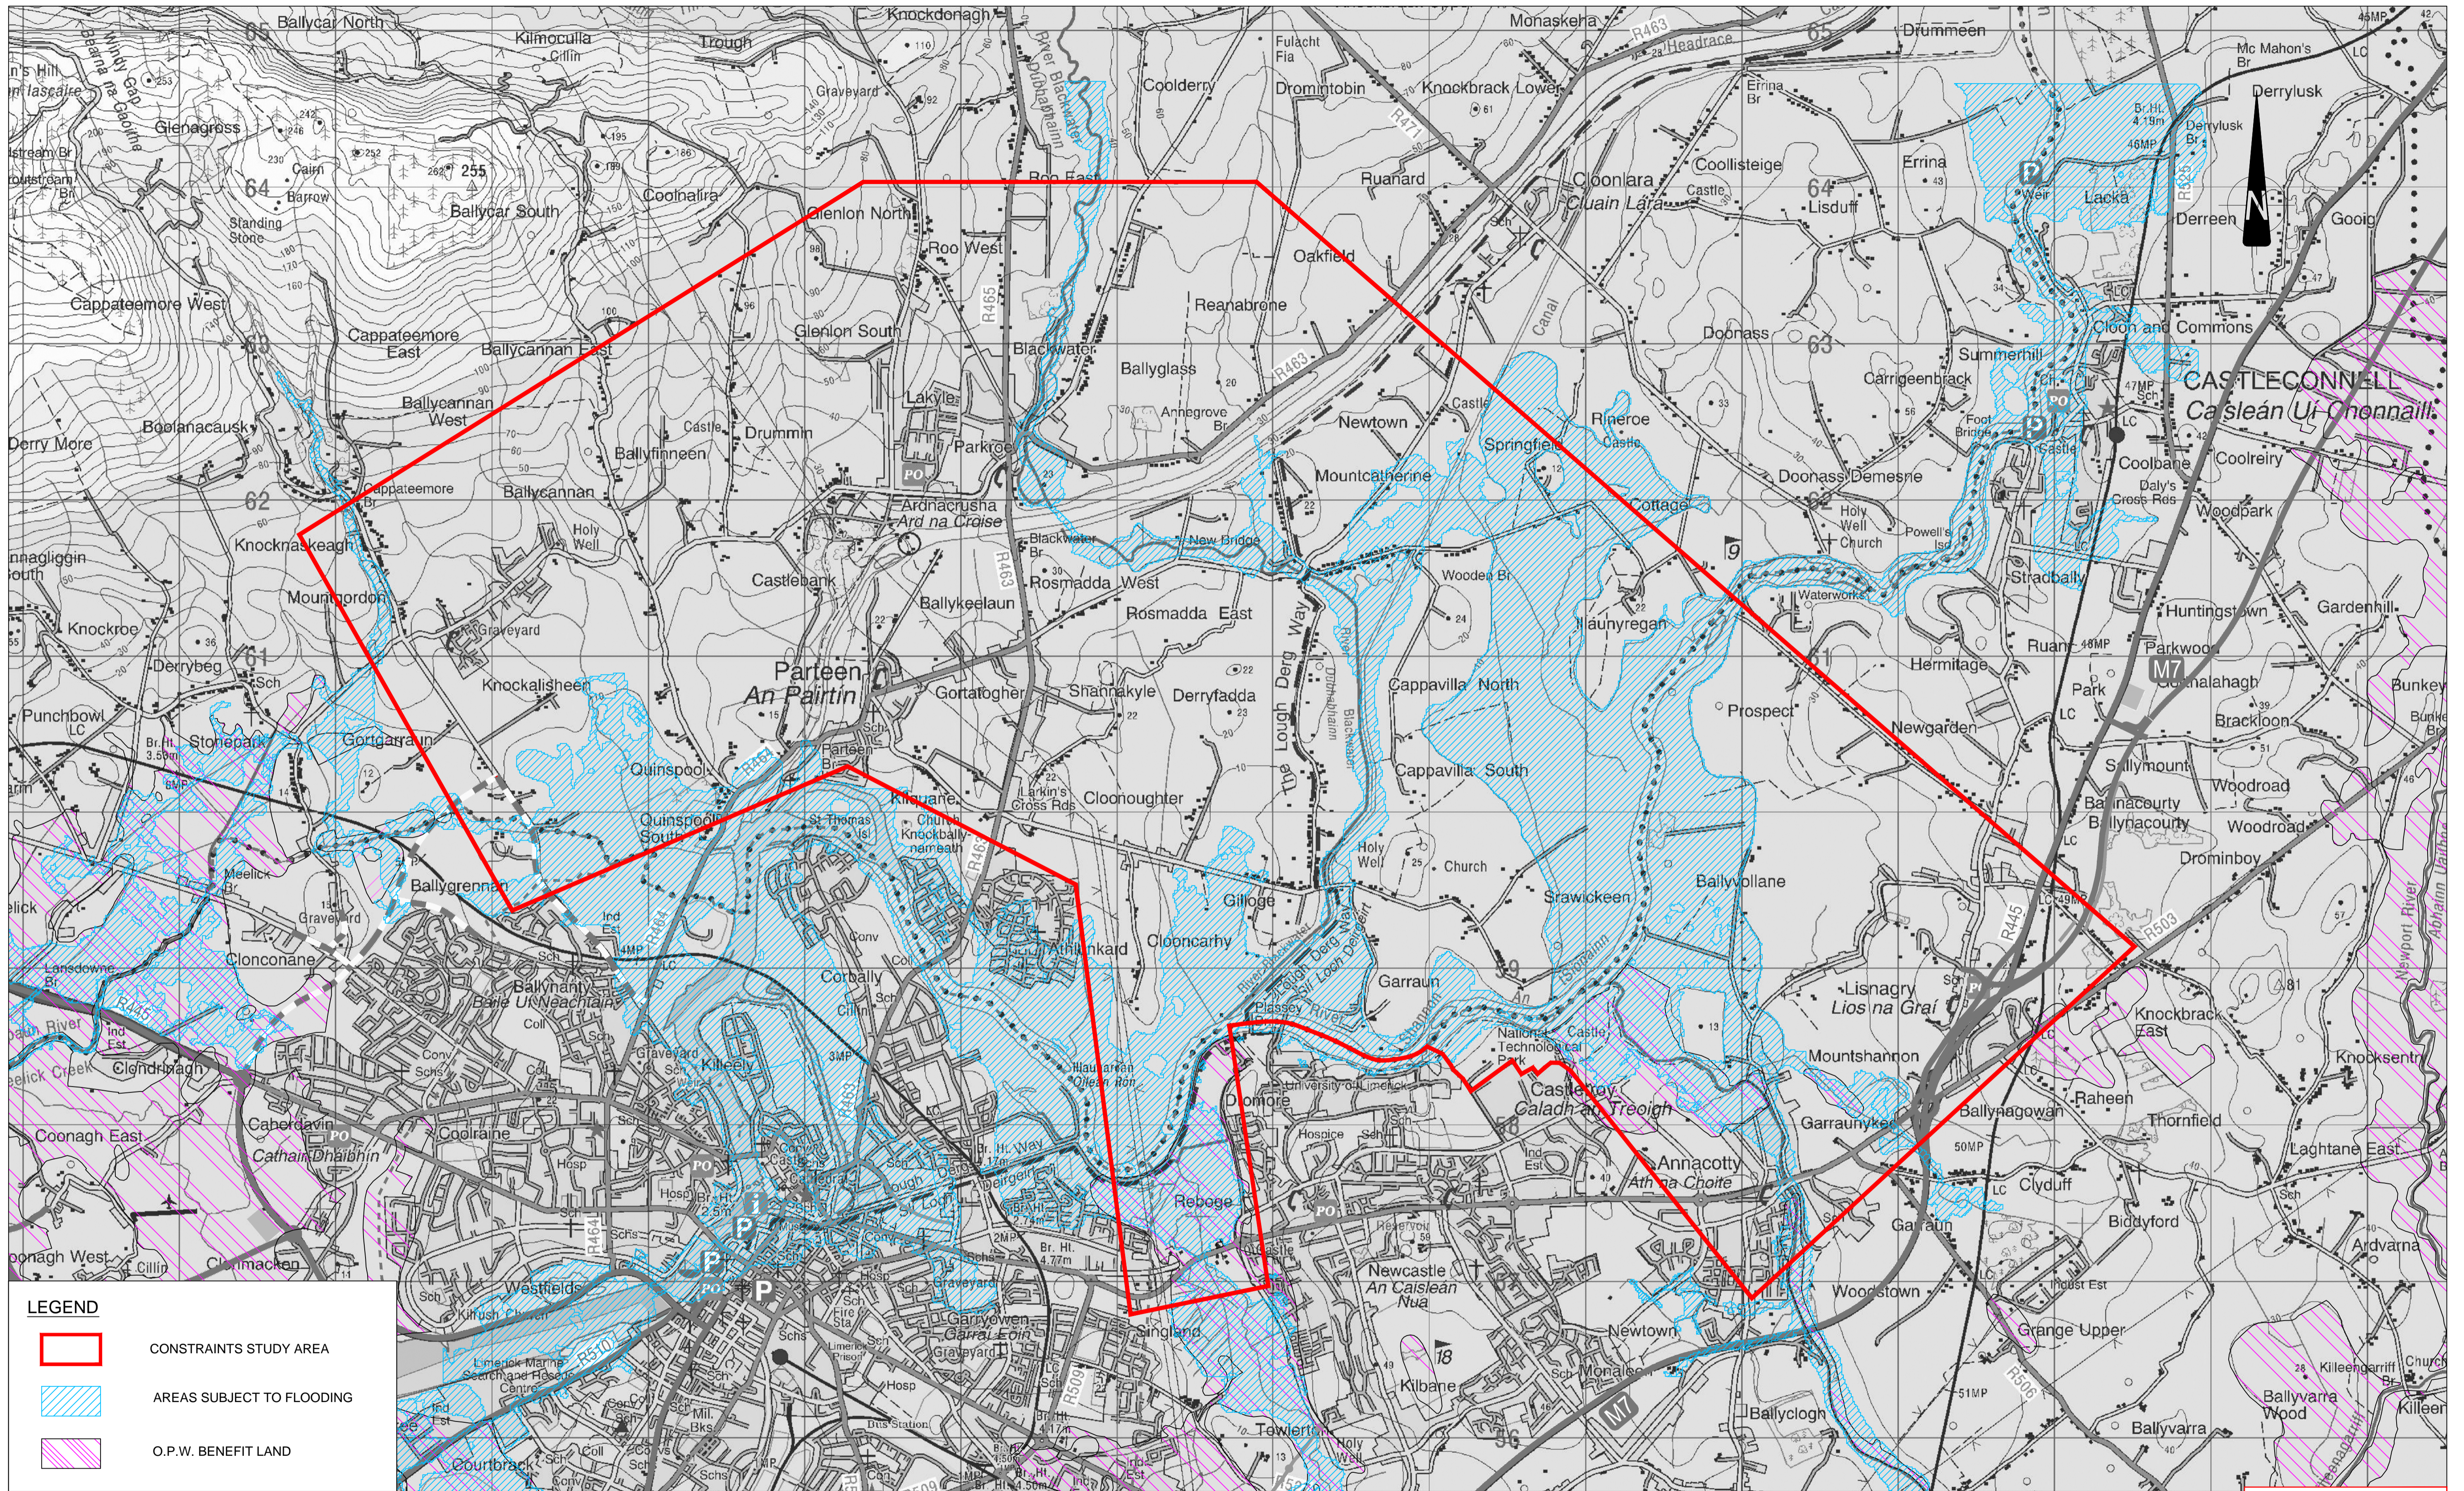



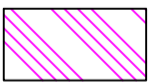


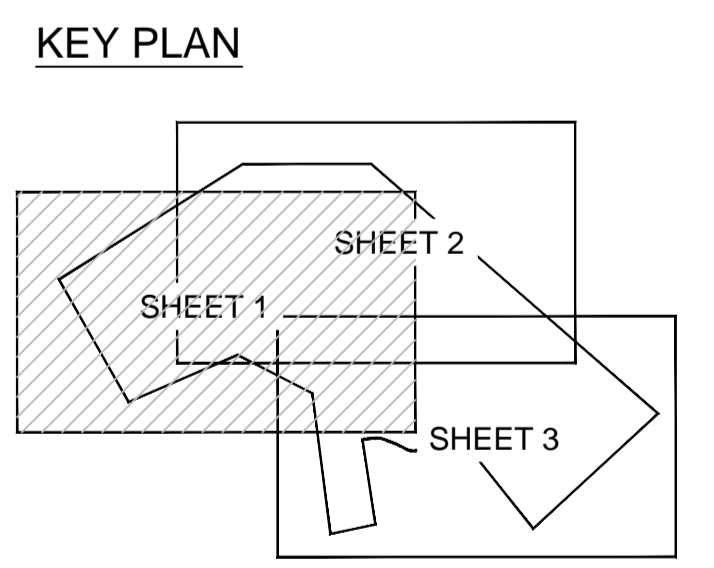
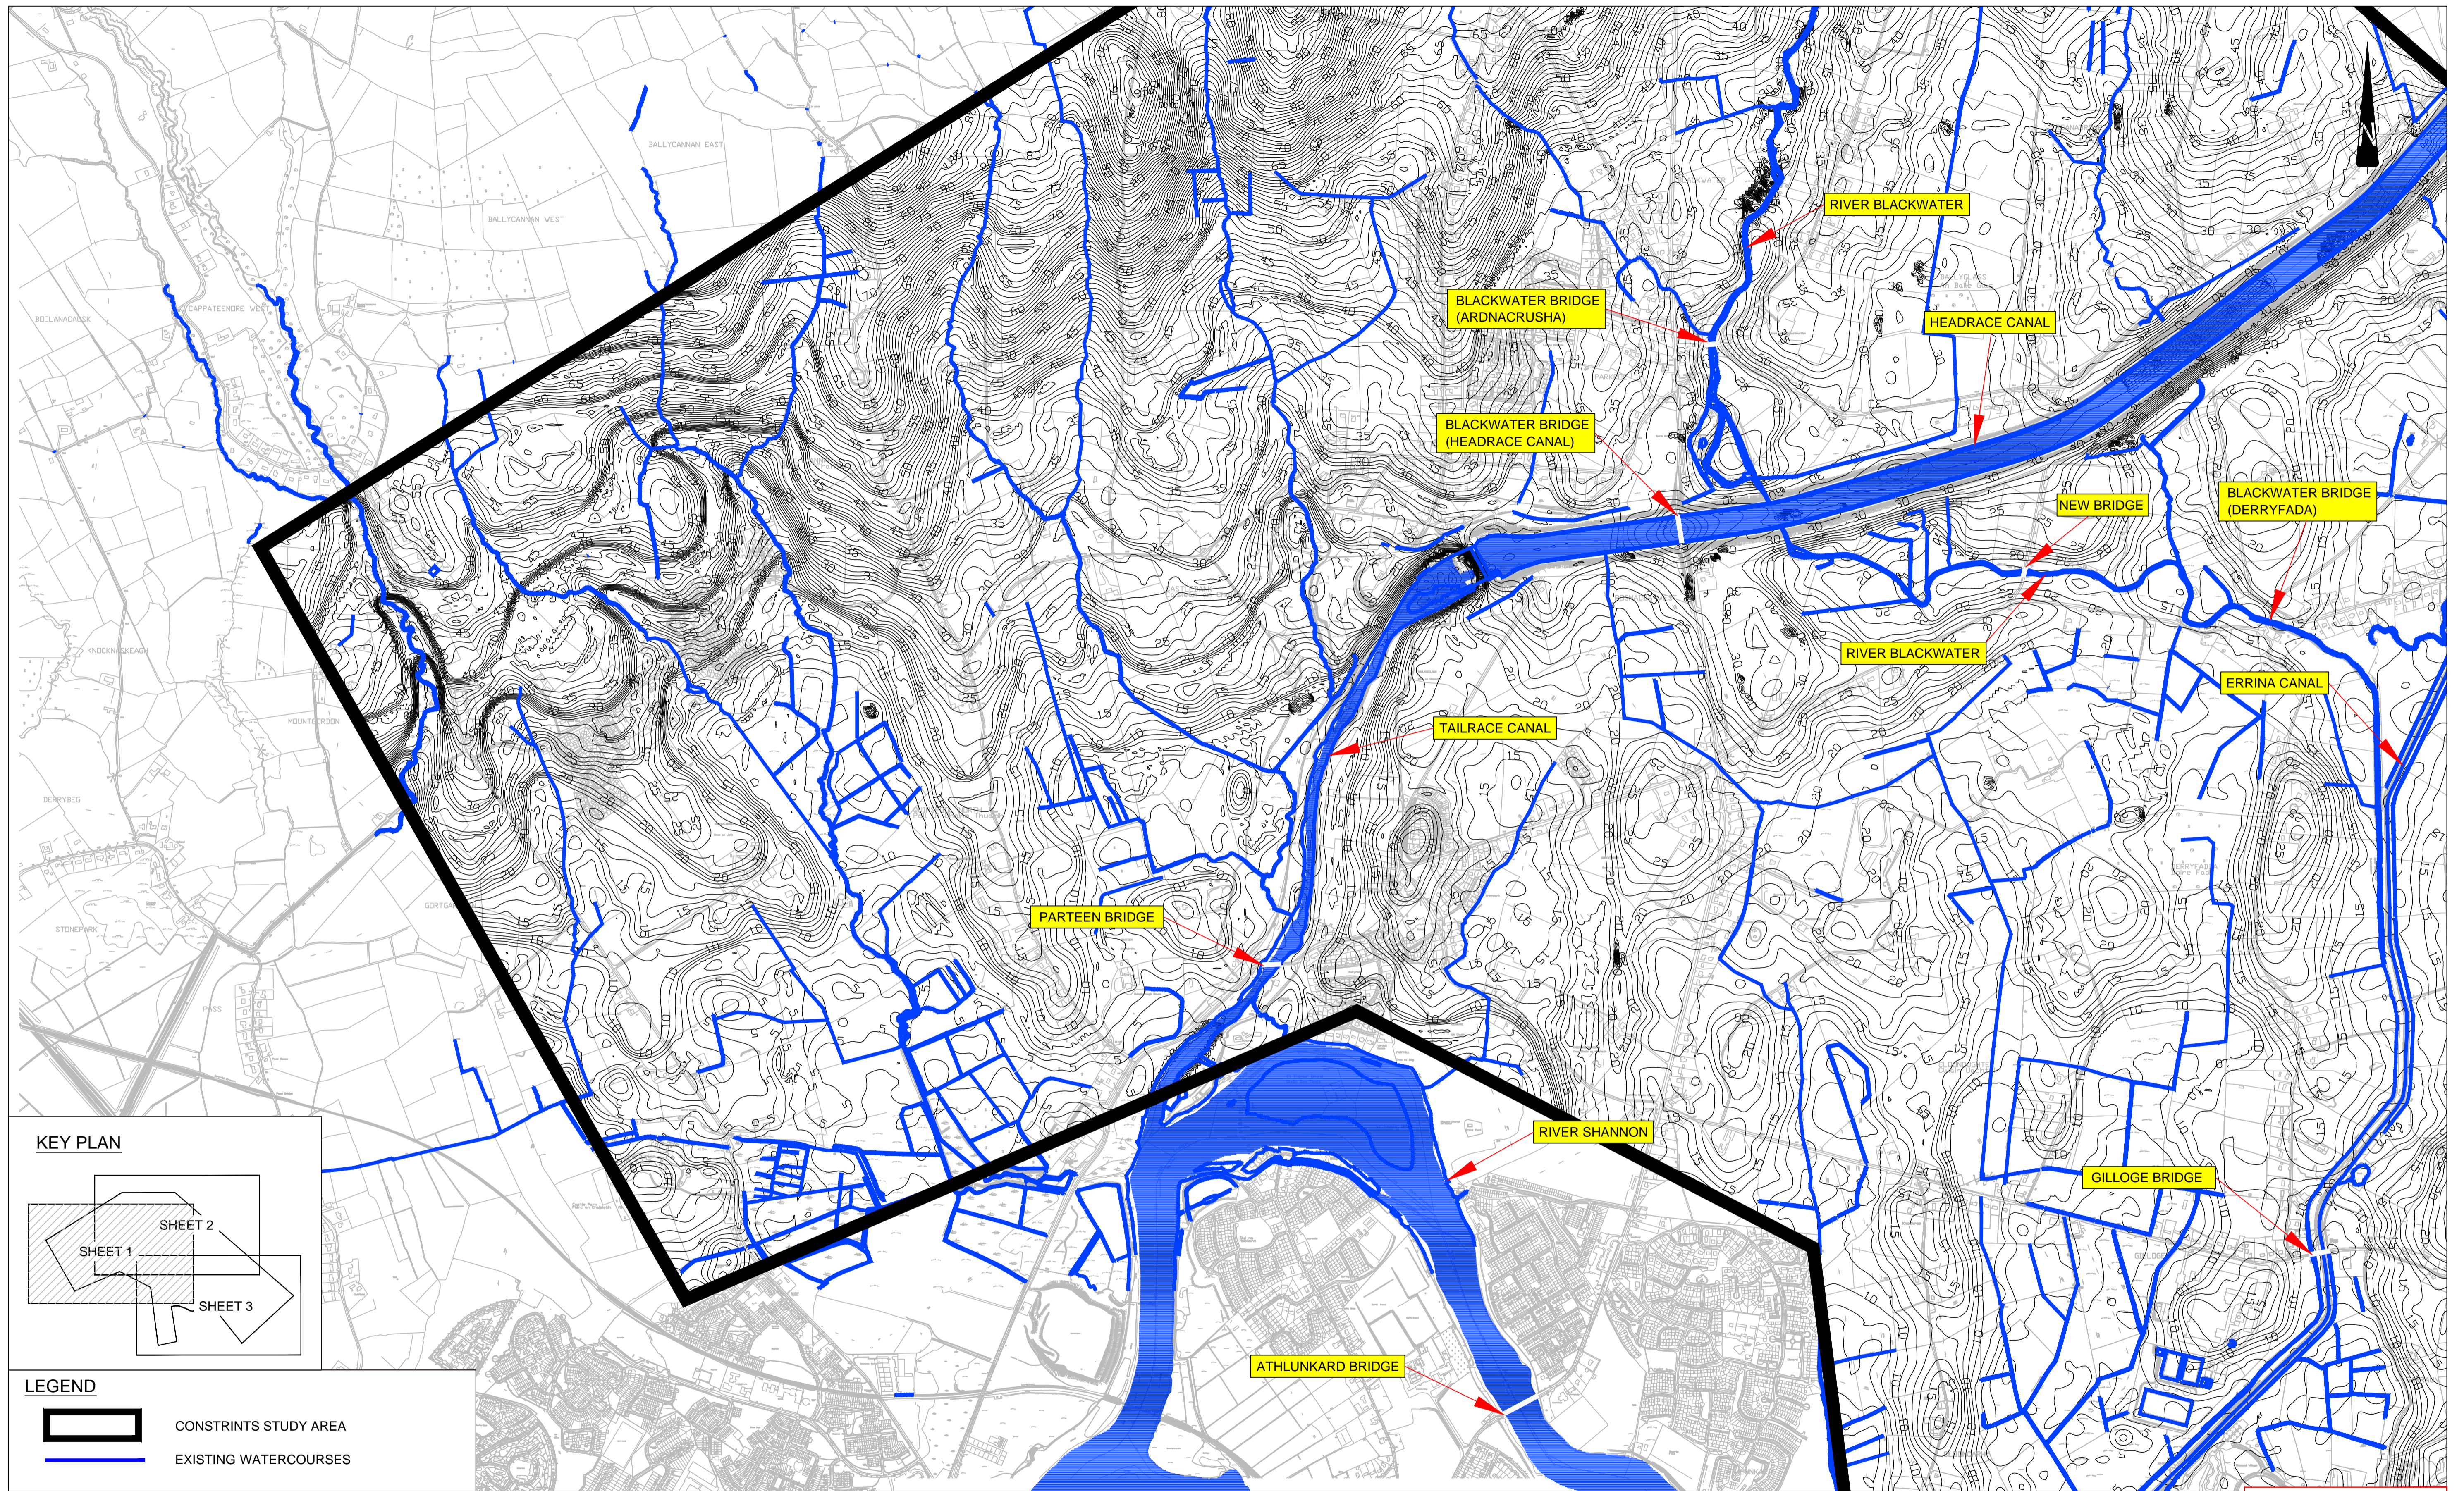
**LEGEND**

-  CONSTRAINTS STUDY AREA
-  AREAS SUBJECT TO FLOODING
-  O.P.W. BENEFIT LAND

WORK IN PROGRESS

 Comhairle Contae an Chláir Clare County Council	 <b>LIMERICK CITY COUNCIL</b> COMHAIRLE CATHRACH LUIMNIGH	 <b>An Roinn Iompair</b> <b>Turasóireachta agus Spóirt</b> Department of Transport, Tourism and Sport	<table border="1" style="width: 100%; border-collapse: collapse;"> <thead> <tr> <th>No.</th> <th>Revision</th> <th>Date</th> <th>By</th> <th>Chkd</th> <th>App'd</th> </tr> </thead> <tbody> <tr> <td> </td> <td> </td> <td> </td> <td> </td> <td> </td> <td> </td> </tr> <tr> <td colspan="6" style="text-align: center;">PRELIMINARY</td> </tr> <tr> <td colspan="6" style="text-align: center;">APPROVAL</td> </tr> <tr> <td colspan="6" style="text-align: center;">TENDER</td> </tr> <tr> <td colspan="6" style="text-align: center;">CONSTRUCTION</td> </tr> </tbody> </table>	No.	Revision	Date	By	Chkd	App'd							PRELIMINARY						APPROVAL						TENDER						CONSTRUCTION						<p><b>Roughan &amp; O'Donovan</b>          Consulting Engineers          Civil - Structural - Transportation - Environmental          www.roughanodonovan.com</p> <p>Arena House, Arena Road,          Sandford, Dublin 18.          Tel : +353 1 294 0800          Fax : +353 1 294 0820          e-mail : info@rod.ie</p> <p><b>MRG</b>          consulting engineers          No 4 Day Place, Tralee, Co. Kerry          Telephone : (066) 7123130          Telex : (066) 71234          E-Mail : info@mg.ie</p> <p>Malone O'Regan McGillicuddy          CIVIL AND STRUCTURAL ENGINEERS</p>	<p>Project Title  <b>LIMERICK NORTHERN DISTRIBUTOR ROAD</b></p> <p>Drawing Title  <b>FLOOD RISK AREA PLAN</b></p> <p>Drawn: RE    Job No: 10194    Drawing No: CS-401          Scale: 1:50,000 @ A3    Date: 13-10-10</p>	<p>Rev:</p>
No.	Revision	Date	By	Chkd	App'd																																					
PRELIMINARY	
APPROVAL	
TENDER	
CONSTRUCTION	





- LEGEND**
- CONSTRAINTS STUDY AREA
  - EXISTING WATERCOURSES


**WORK IN PROGRESS**



<p><b>LIMERICK CITY COUNCIL</b> COMHAIRLE CATHRACH LUIMNIGH</p>	<p><b>An Roinn Iompair</b> <b>Turasóireachta agus Spóirt</b> Department of Transport, Tourism and Sport</p>	<p><b>MRG</b> consulting engineers CIVIL AND STRUCTURAL ENGINEERS</p>	<p><b>Roughan &amp; O'Donovan</b> Consulting Engineers Civil - Structural - Transportation - Environmental www.roughanodonovan.com</p>	<p>Project Title <b>LIMERICK NORTHERN DISTRIBUTOR ROAD</b></p> <p>Drawing Title <b>TOPOGRAPHY AND EXISTING WATERCOURSES SHEET 1 OF 3</b></p>	<p>Drawn: RE    Job No: 10194    Drawing No: CS-402    Rev:</p> <p>Scale: 1:20,000 @ A3    Date: 13-10-10</p>	
<table border="1" style="width: 100%; border-collapse: collapse;"> <thead> <tr> <th>No.</th> <th>Revision</th> <th>Date</th> <th>By</th> <th>Chkd</th> <th>App'd</th> </tr> </thead> <tbody> <tr> <td> </td> <td> </td> <td> </td> <td> </td> <td> </td> <td> </td> </tr> <tr> <td> </td> <td> </td> <td> </td> <td> </td> <td> </td> <td> </td> </tr> </tbody> </table>		No.	Revision	Date	By	Chkd	App'd													<table border="1" style="width: 100%; border-collapse: collapse;"> <thead> <tr> <th>No.</th> <th>Revision</th> <th>Date</th> <th>By</th> <th>Chkd</th> <th>App'd</th> </tr> </thead> <tbody> <tr> <td> </td> <td> </td> <td> </td> <td> </td> <td> </td> <td> </td> </tr> <tr> <td> </td> <td> </td> <td> </td> <td> </td> <td> </td> <td> </td> </tr> </tbody> </table>		No.	Revision	Date	By	Chkd	App'd													<table border="1" style="width: 100%; border-collapse: collapse;"> <tr> <td>PRELIMINARY</td> <td> </td> <td> </td> <td> </td> <td> </td> <td> </td> </tr> <tr> <td>APPROVAL</td> <td> </td> <td> </td> <td> </td> <td> </td> <td> </td> </tr> <tr> <td>TENDER</td> <td> </td> <td> </td> <td> </td> <td> </td> <td> </td> </tr> <tr> <td>CONSTRUCTION</td> <td> </td> <td> </td> <td> </td> <td> </td> <td> </td> </tr> </table>		PRELIMINARY						APPROVAL						TENDER						CONSTRUCTION					
No.	Revision	Date	By	Chkd	App'd	
No.	Revision	Date	By	Chkd	App'd	
PRELIMINARY	
APPROVAL	
TENDER	
CONSTRUCTION	
<p>Designed: LF    Checked: MC    Approved: RTP    Status: WORK IN PROGRESS</p>		<p>Telephone: (066) 7123130 Tel: +353 1 294 0800 Fax: +353 1 294 0820 E-Mail: info@rod.ie</p>		<p>Arena House, Arena Road, Sandyford, Dublin 18. Tel: +353 1 294 0800 Fax: +353 1 294 0820 e-mail: info@rod.ie</p>	






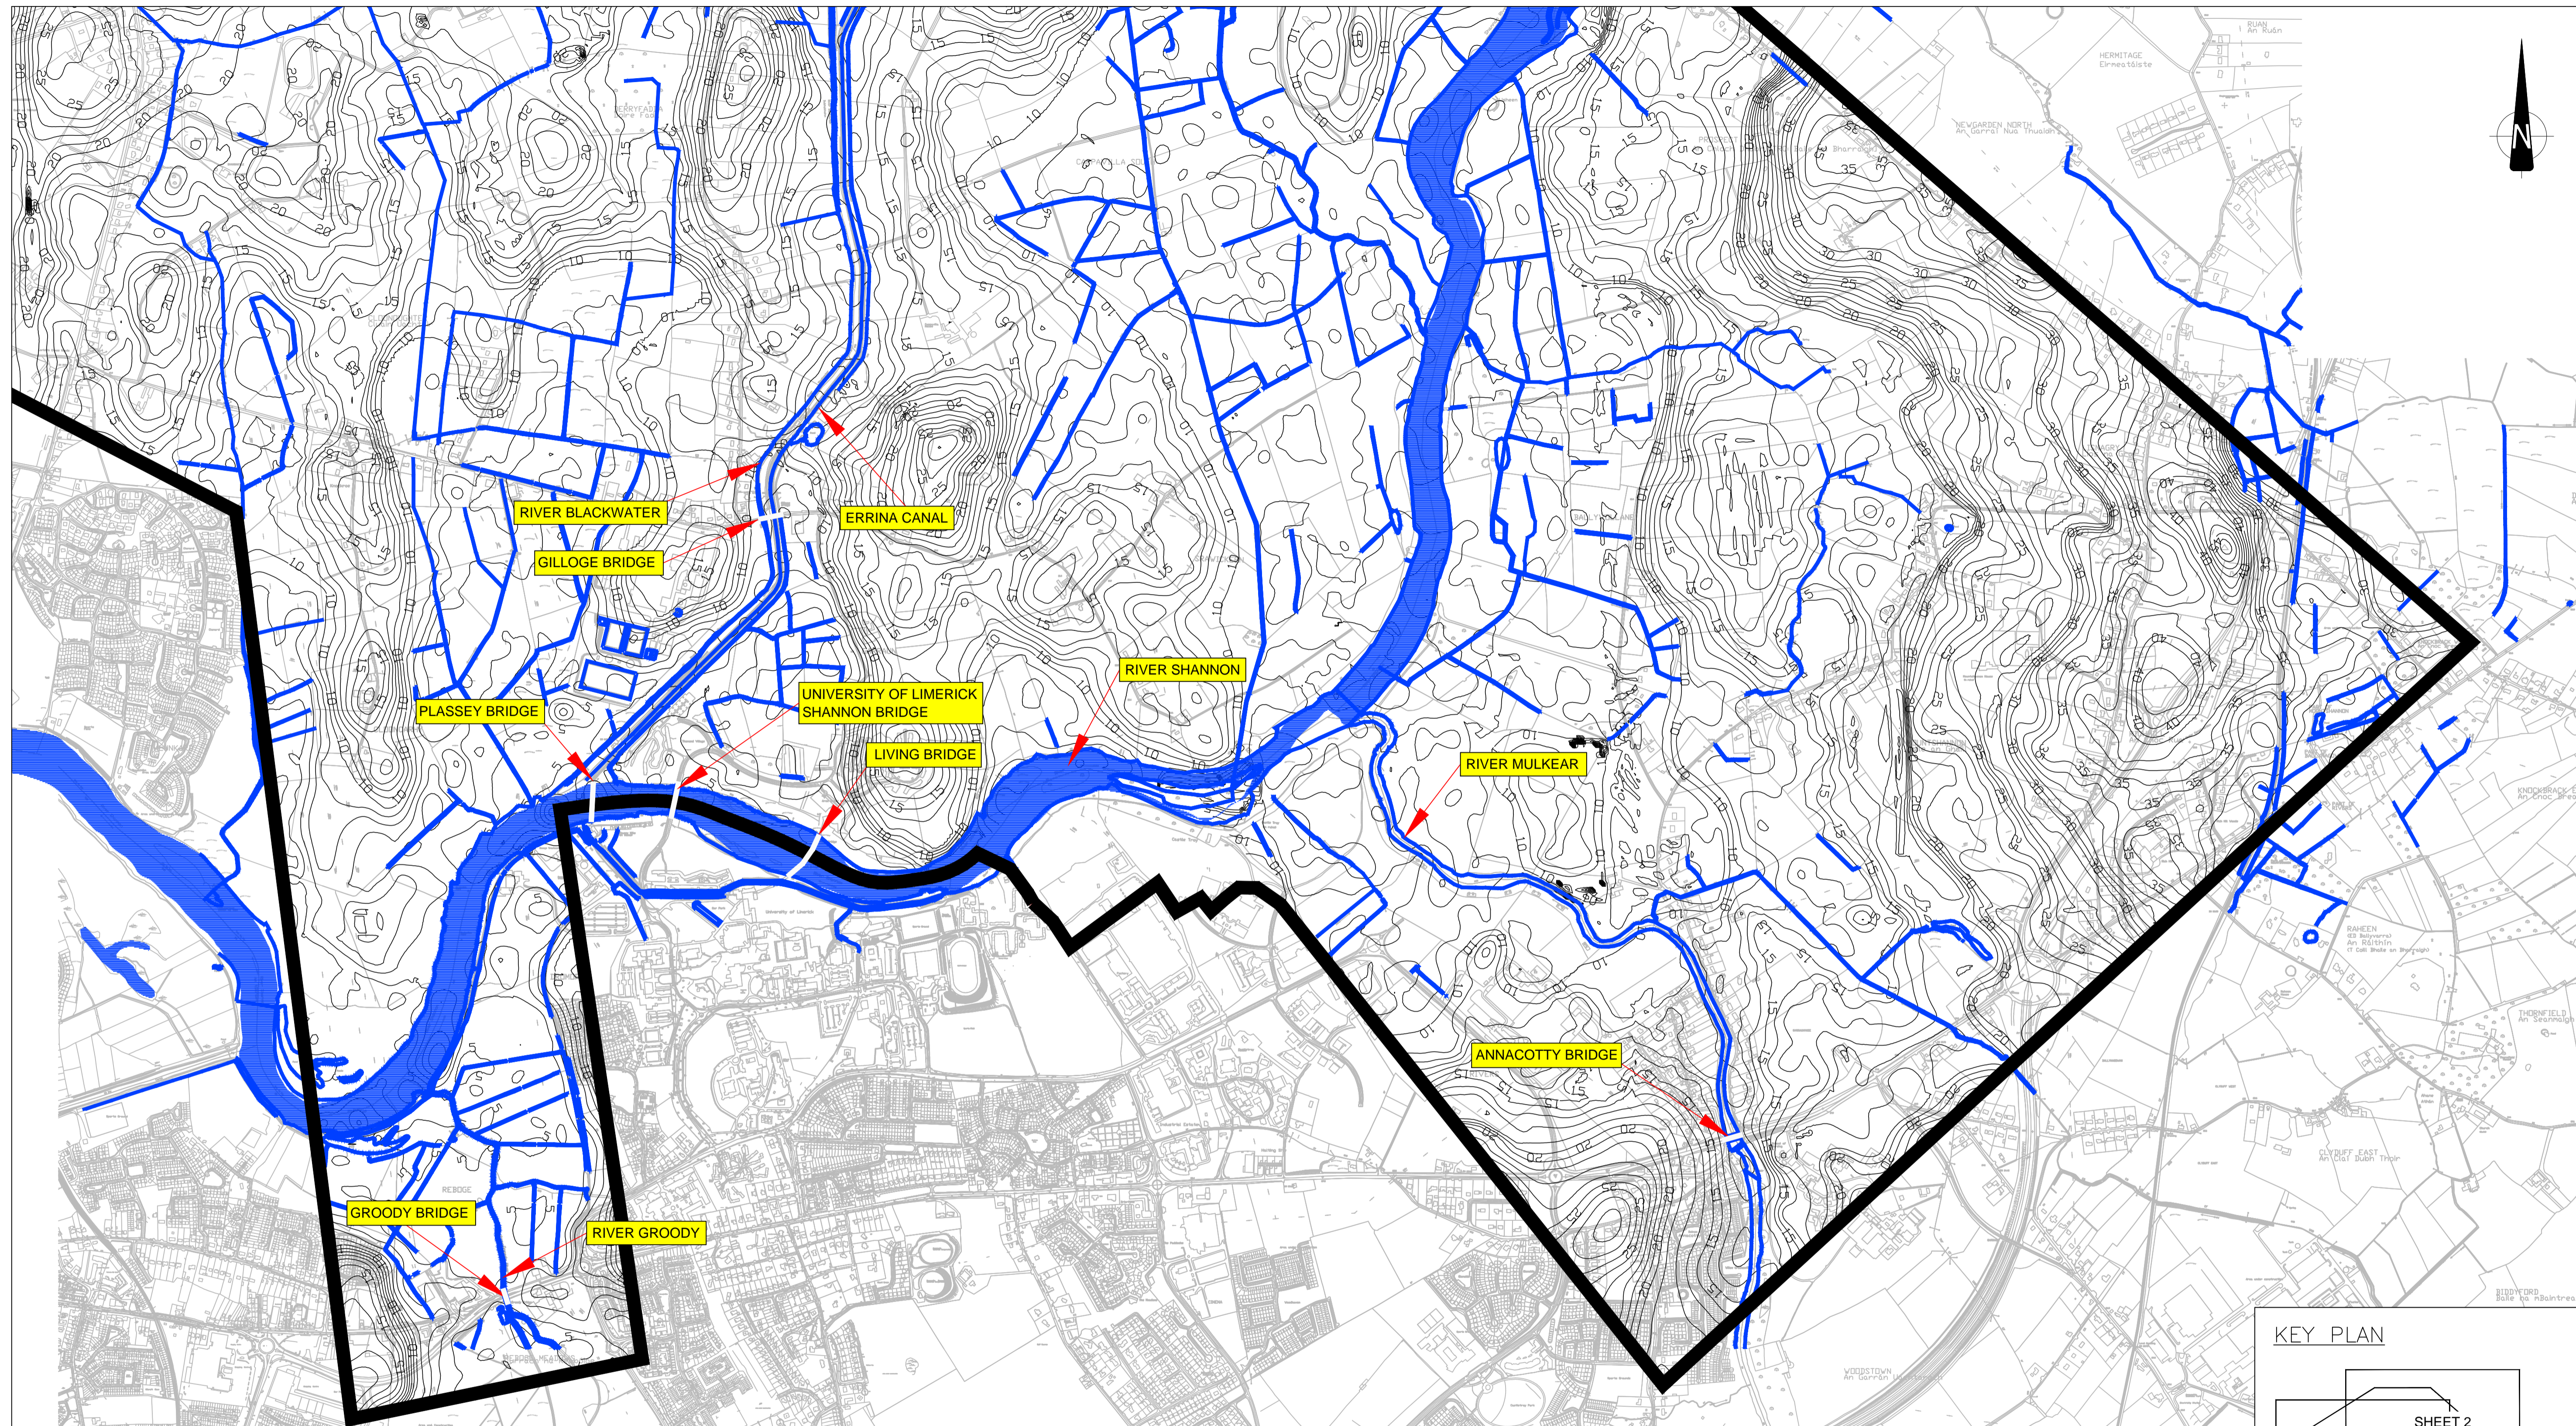





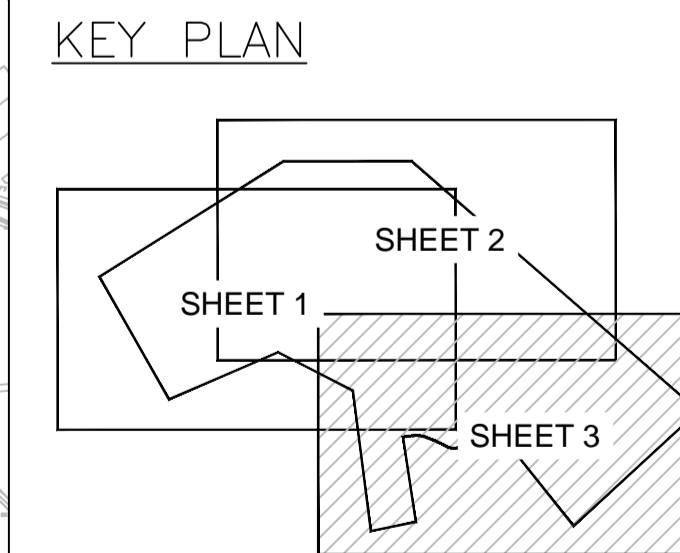


- LEGEND**
-  CONSTRAINTS STUDY AREA
  -  EXISTING WATERCOURSES



**WORK IN PROGRESS**

 Comhairle Contae an Chláir Clare County Council	 LIMERICK CITY COUNCIL COMHAIRLE CATHRACH LUIMNIGH	 An Roinn Iompair Turasóireachta agus Spóirt Department of Transport, Tourism and Sport	<table border="1" style="width: 100%; border-collapse: collapse;"> <thead> <tr> <th>No.</th> <th>Revision</th> <th>Date</th> <th>By</th> <th>Chkd</th> <th>App'd</th> </tr> </thead> <tbody> <tr> <td></td> <td>Stage</td> <td></td> <td></td> <td></td> <td></td> </tr> <tr> <td></td> <td>PRELIMINARY</td> <td></td> <td></td> <td></td> <td></td> </tr> <tr> <td></td> <td>APPROVAL</td> <td></td> <td></td> <td></td> <td></td> </tr> <tr> <td></td> <td>TENDER</td> <td></td> <td></td> <td></td> <td></td> </tr> <tr> <td></td> <td>CONSTRUCTION</td> <td></td> <td></td> <td></td> <td></td> </tr> </tbody> </table>	No.	Revision	Date	By	Chkd	App'd		Stage						PRELIMINARY						APPROVAL						TENDER						CONSTRUCTION					 <b>Roughan &amp; O'Donovan</b> Consulting Engineers Civil - Structural - Transportation - Environmental www.roughanodonovan.com Arena House, Arena Road, Sandford, Dublin 18. Tel : +353 1 294 0800 Fax : +353 1 294 0820 e-mail : info@rod.ie	 <b>MRG</b> consulting engineers Malone O'Regan McGillicuddy CIVIL AND STRUCTURAL ENGINEERS No 4 Day Place, Tralee, Co. Kerry Telephone : (066) 7123130 Telefax : (066) 7123144 E-Mail : info@mrge.ie	<table border="1" style="width: 100%; border-collapse: collapse;"> <tr> <td colspan="4">Project Title</td> </tr> <tr> <td colspan="4" style="text-align: center;">LIMERICK NORTHERN DISTRIBUTOR ROAD</td> </tr> <tr> <td colspan="4">Drawing Title</td> </tr> <tr> <td colspan="4" style="text-align: center;">TOPOGRAPHY AND EXISTING WATERCOURSES SHEET 3 OF 3</td> </tr> <tr> <td>Drawn: RE</td> <td>Job No: 10194</td> <td>Drawing No:</td> <td>Rev:</td> </tr> <tr> <td>Scale: 1:20,000 @ A3</td> <td>Date: 13-10-10</td> <td colspan="2" style="text-align: center;">CS-404</td> </tr> </table>	Project Title				LIMERICK NORTHERN DISTRIBUTOR ROAD				Drawing Title				TOPOGRAPHY AND EXISTING WATERCOURSES SHEET 3 OF 3				Drawn: RE	Job No: 10194	Drawing No:	Rev:	Scale: 1:20,000 @ A3	Date: 13-10-10	CS-404	
No.	Revision	Date	By	Chkd	App'd	
	Stage	
	PRELIMINARY	
	APPROVAL	
	TENDER	
	CONSTRUCTION	
Project Title	
LIMERICK NORTHERN DISTRIBUTOR ROAD	
Drawing Title	
TOPOGRAPHY AND EXISTING WATERCOURSES SHEET 3 OF 3	
Drawn: RE	Job No: 10194	Drawing No:	Rev:	
Scale: 1:20,000 @ A3	Date: 13-10-10	CS-404	















